


PLAN VIEW

NOTES

1. PROVIDE SAFETY GUARD, SEE PA-039.
2. PLACE CLEAN GRANULAR BACKFILL BEHIND THE SUPPORT WALL AND THOROUGHLY COMPACT.
3. MINIMUM MATERIAL STRENGTHS: $f_c' = 3,500$ psi
 $f_s = 20,000$ psi (GRADE 40)

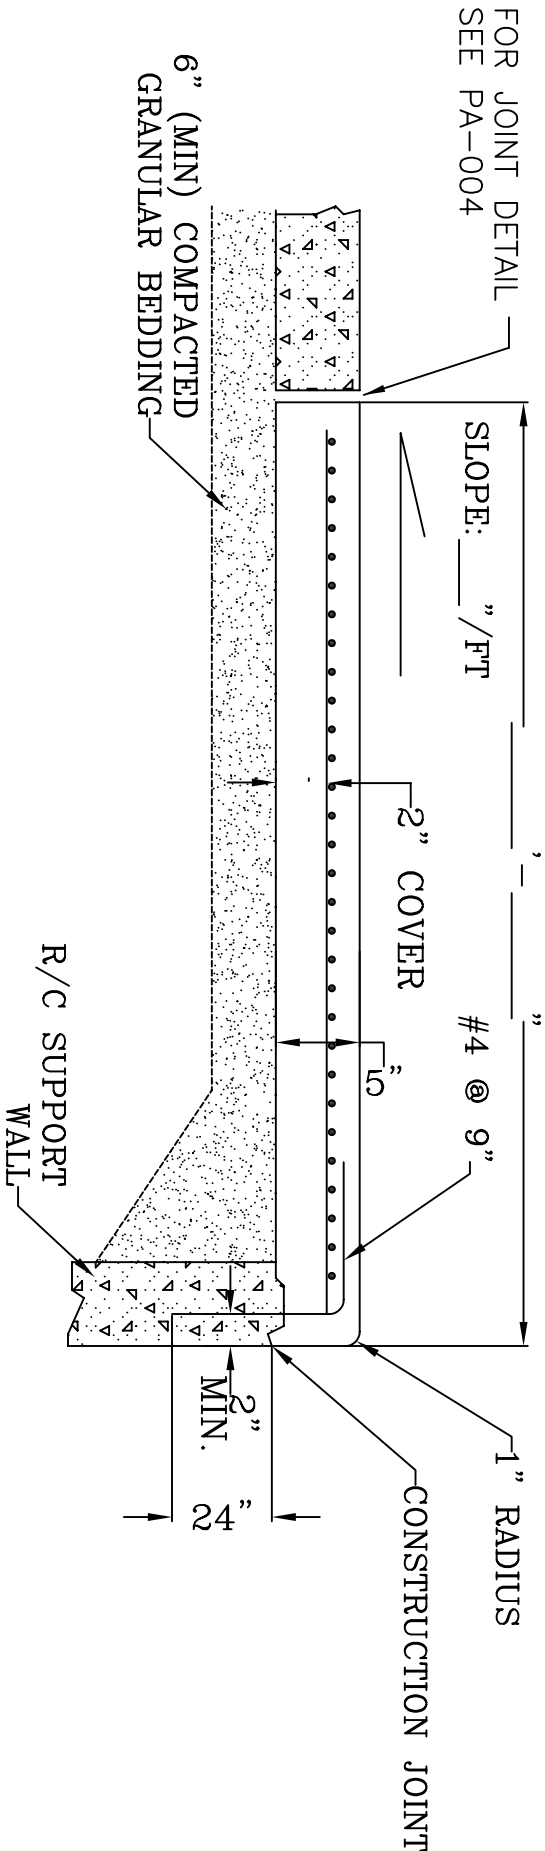

ELEVATION

NO TO SCALE

REDRAWN: TJA 7/05

Designed	<u>A. WOOD</u>	Date	<u>4/92</u>
Drawn	<u>S. DUNN</u>		<u>4/92</u>
Checked	_____		_____
Approved by	_____		_____

_____ COUNTY, PENNSYLVANIA

SLAB PUSH-OFF



File No.
PA-042.dwg

Drawing No.

PA-042

Sheet: _____ of _____